




CABLE DRIP LOOP
TO PREVENT WATER FROM ENTERING
SIGNAL HEAD LOOP CABLE
BETWEEN POLE AND SIGNAL HEAD

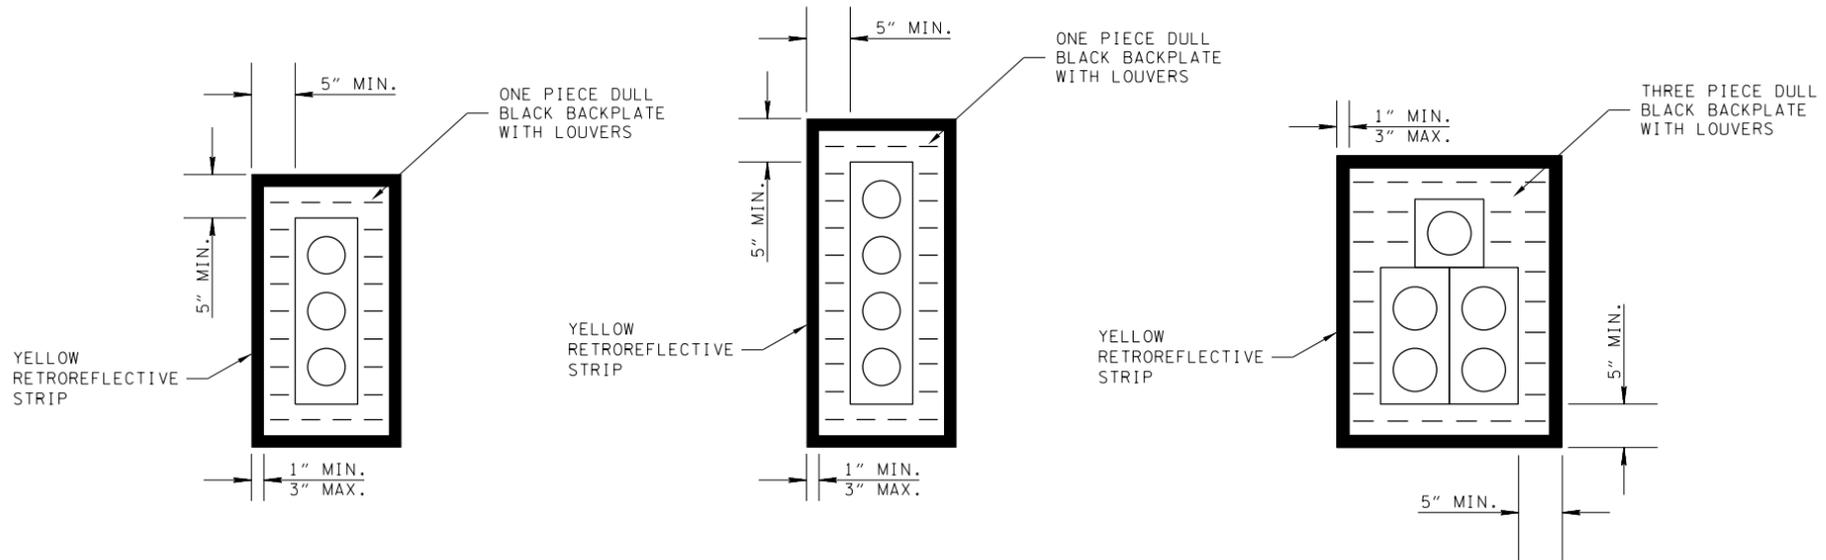


TRAFFIC SIGNAL
BACKPLATE DETAIL

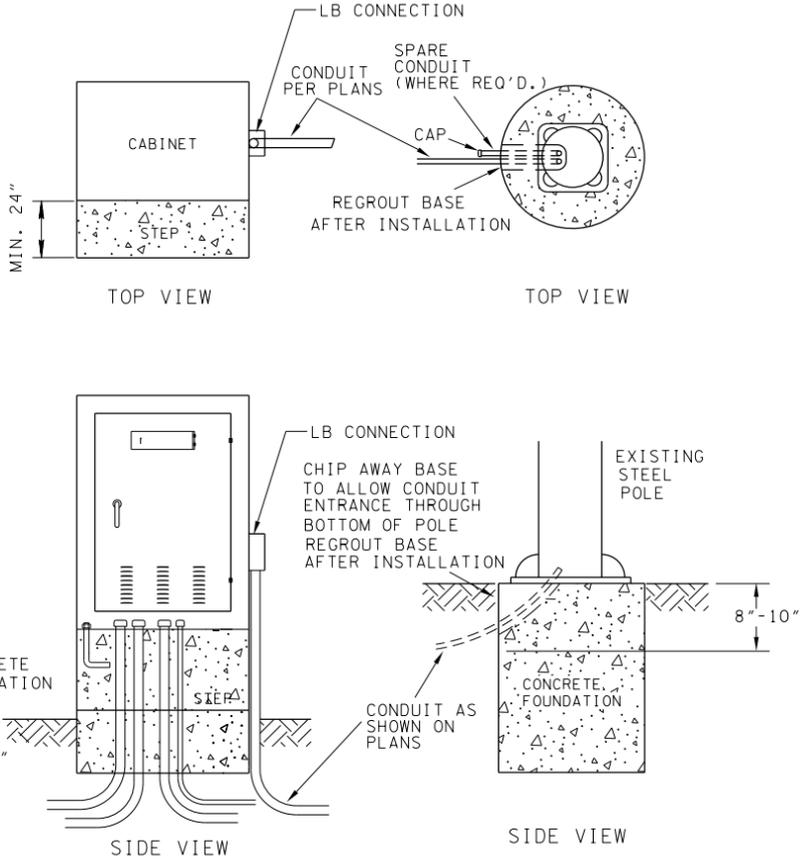

CONDUIT ENTRANCE DETAIL
(EXISTING CABINET OR POLE)

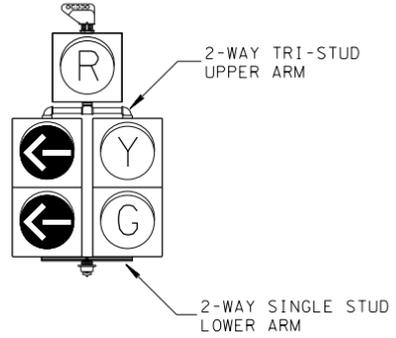

5-SECTION SIGNAL HEAD

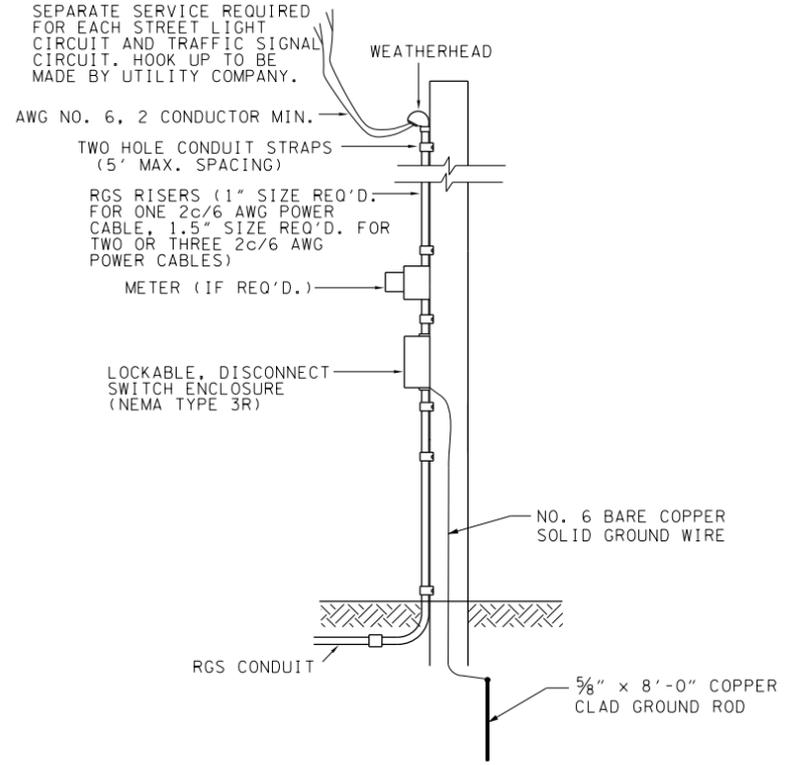

POWER SERVICE DETAIL

- REV. 12-4-13: CHANGED ANCHOR BOLTS TO THREADED.
- REV. 5-1-14: MODIFIED PEDESTAL POLE HEIGHT.
- REV. 6-27-16: REVISED AND MOVED ALL PEDESTAL POLE DETAILS TO T-SG-6. MADE MINOR TEXT EDITS ON SHEET. REDREW TRAFFIC SIGNAL BACKPLATE DETAIL TO INCLUDE LOUVERS AND RETROREFLECTIVE STRIPS.

23-AUG-2016 11:41 \\AG035DCWF00008.net.ads.state.tn.us\USHARED\Traffic Operations Division\Traffic\DESIGN\Standard Drawings\Signals\TSG9A_062716.dgn

□ MINOR REVISION -- FHWA APPROVAL NOT REQUIRED.

STATE OF TENNESSEE
DEPARTMENT OF TRANSPORTATION

MISCELLANEOUS
SIGNAL
DETAILS

BEFORE 12-4-13 T-SG-9A