



Proposed Cross-Sections

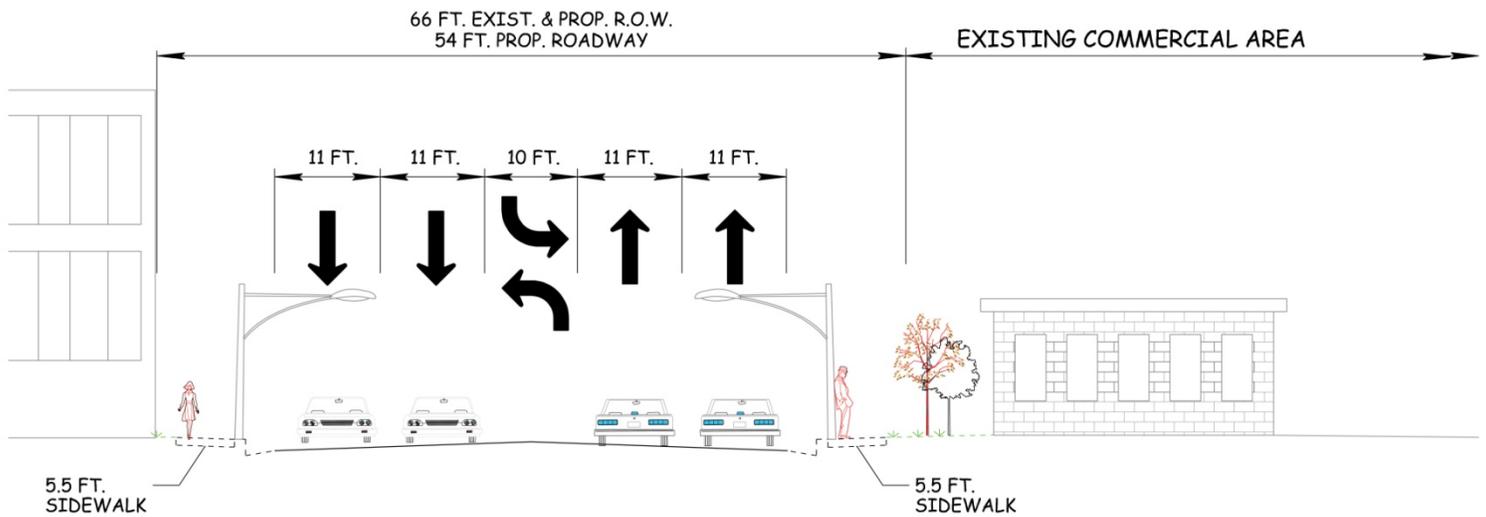


North Second Street from Jackson Avenue to A.W. Willis Avenue

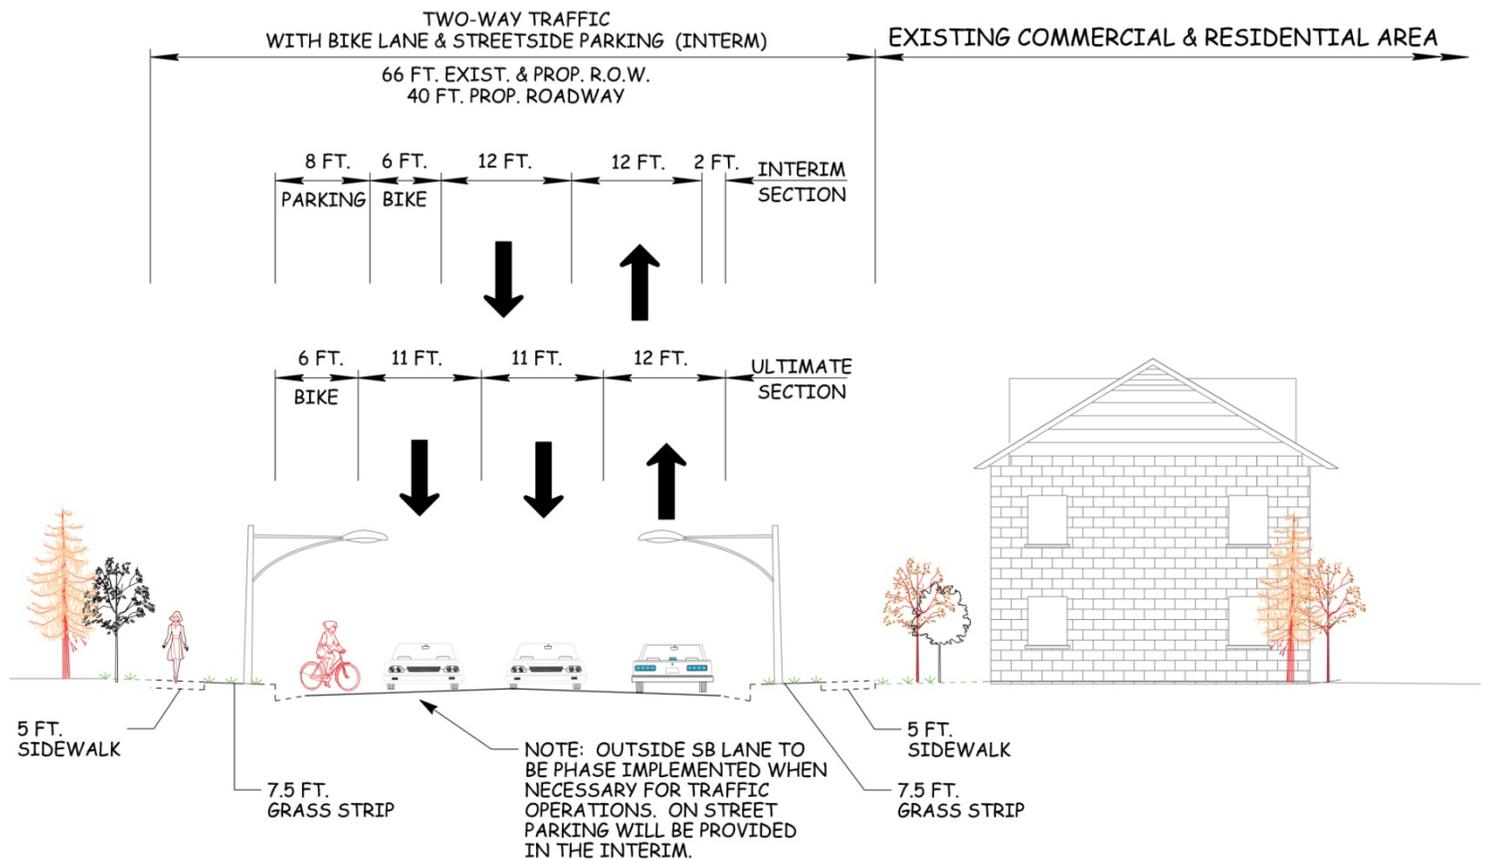


North Second Street from A.W. Willis Avenue to Henry Avenue

Proposed Cross-Sections

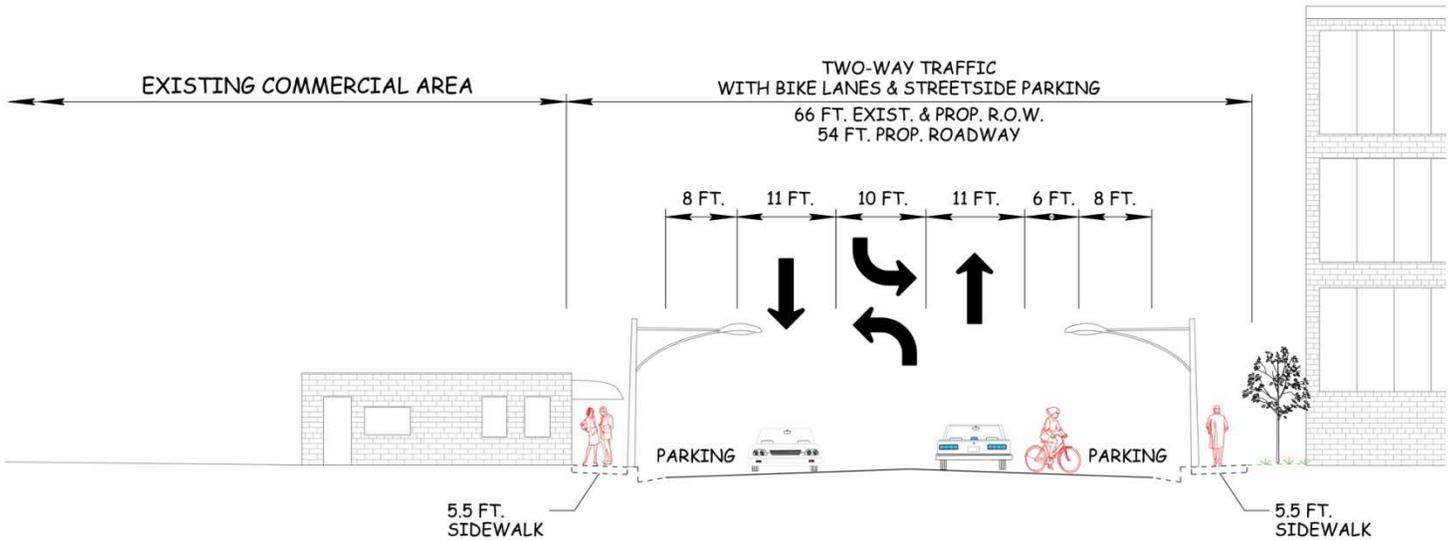

North Third Street from Jackson Avenue to A.W. Willis Avenue

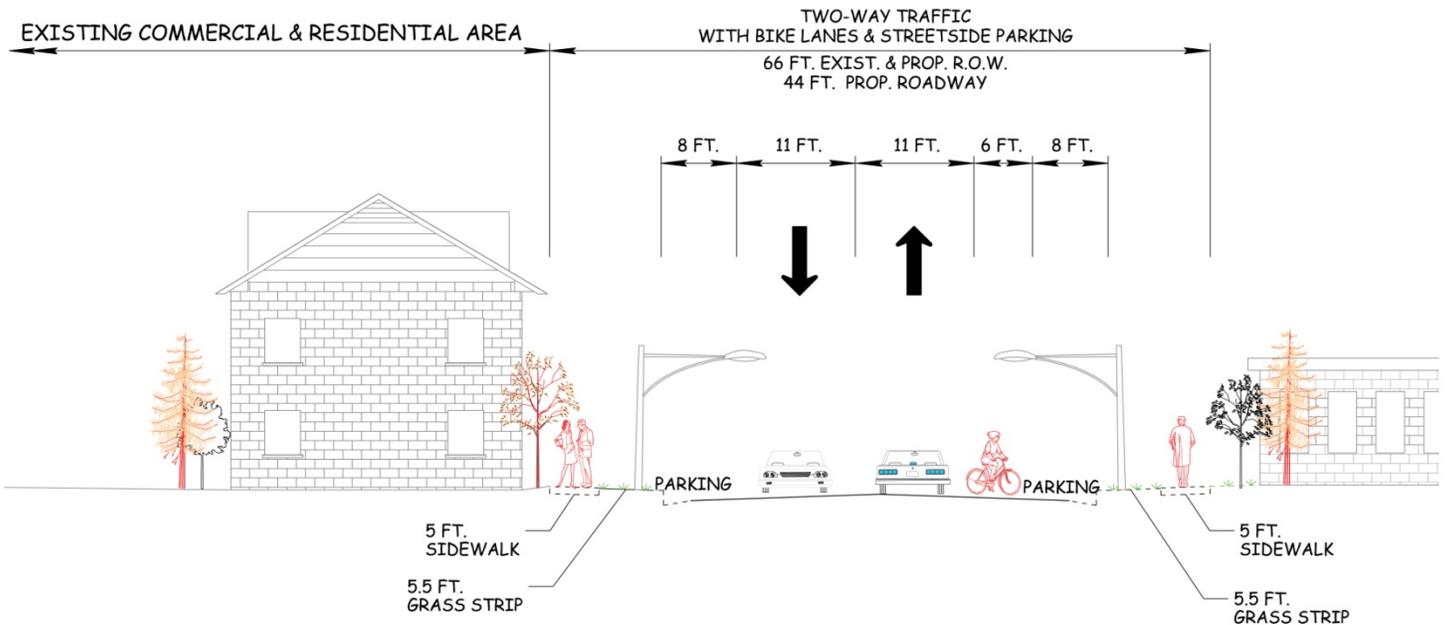

North Third Street from A.W. Willis Avenue to Henry Avenue

Proposed Cross-Sections

